


SECOND FLOOR PLAN
SCALE = 1/4" = 1'-0"

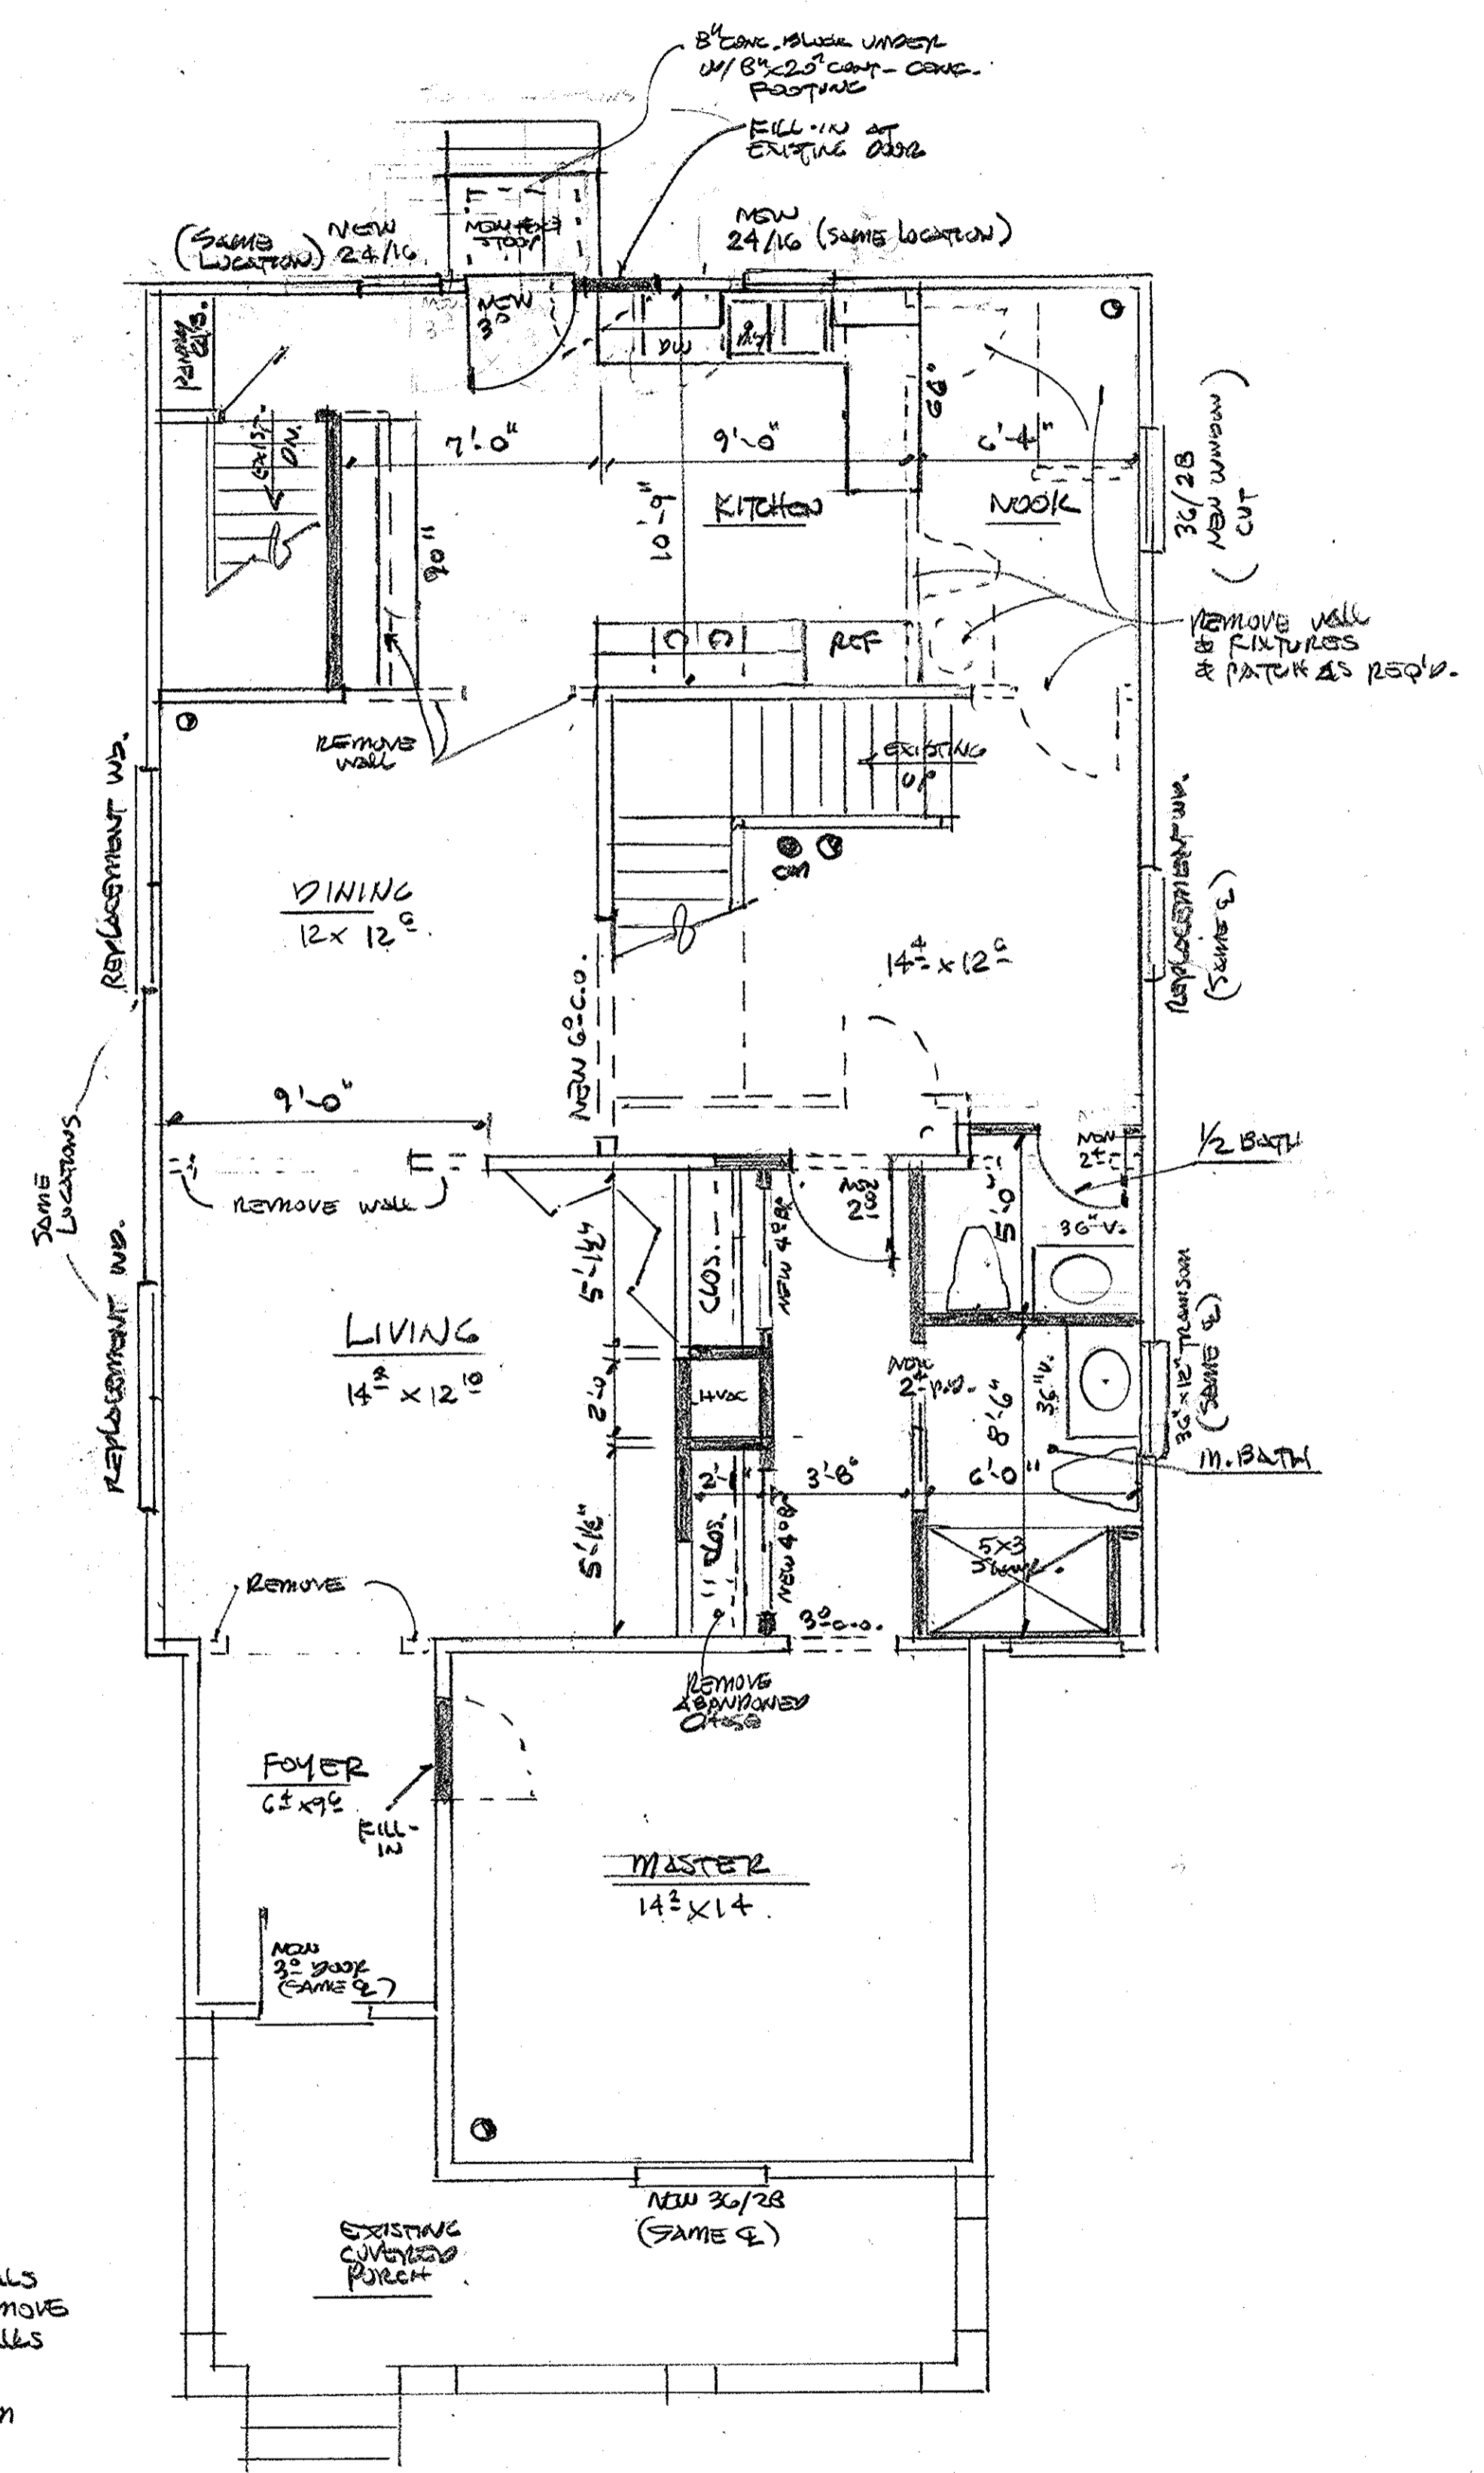

FIRST FLOOR PLAN
SCALE = 1/4" = 1'-0"

- MATERIAL LEGEND**
- EXISTING WALLS
 - - - WALLS TO REMOVE
 - NEW STUD WALLS
 - = SMOKE DETECTOR
 - ⊙ = CARBON MONOXIDE ALARM

935 PARKER REMODEL

STEVE KELLER
DRAWING BY: DENNIS VESSELS
JOB 15 (FINAL) 1.12.21 / JOB 40 (REVISED) 2-2-21 / JOB 89 (REVISED) 8-28-21